

Proposed New Wheelchair Access - Plan


Scale 1:125



Proposed New Screen Door Location




Proposed New Screen Door Example

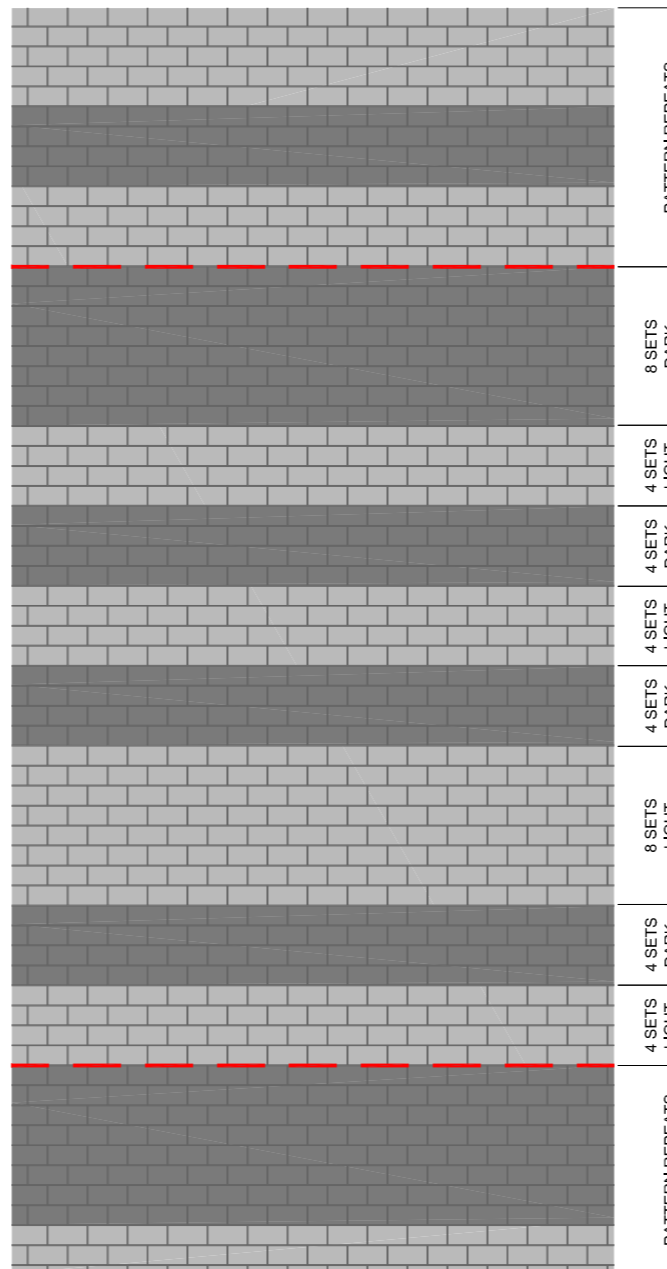

Proposed New Brick Paving Pattern



Proposed New Brick Paving Example

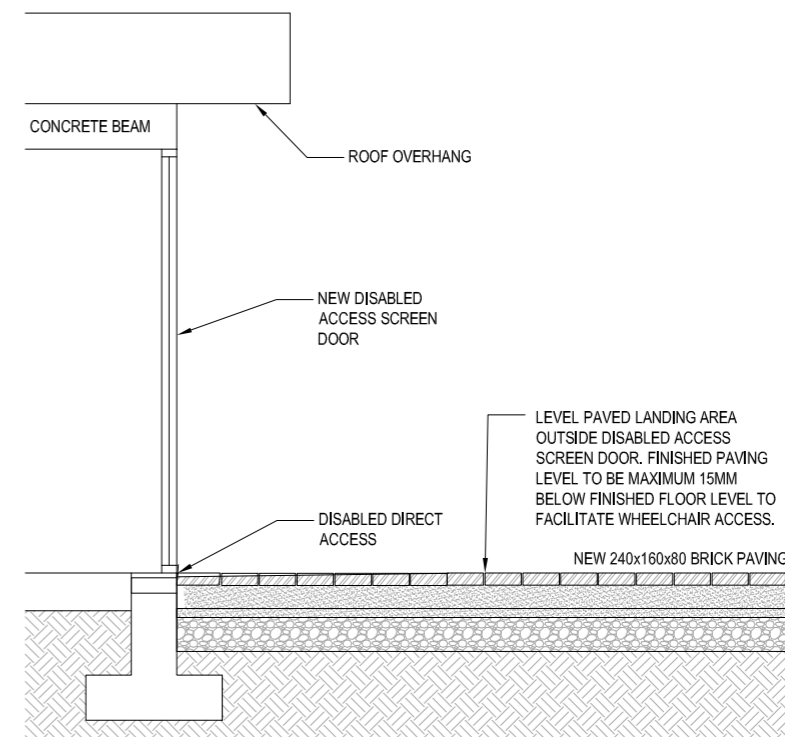

Proposed New Terrace Area - Section

Scale 1:50

Rev	Sts	Description	Date
P01	S2	Issued for Information	12.01.21

MMOS The Chapel, Blackrock House, Blackrock Road, Cork, T12 KRK7
 MURPHY MATSON O'SULLIVAN CONSULTING CIVIL & STRUCTURAL ENGINEERS Tel: 353 21 4317608

PROJECT
Fermoy Golf Club
 Proposed New Disabled Access

CLIENT
Fermoy Golf Club

TITLE
Proposed Disabled Access Layout & Plan

DRAWN BY E.F. CHECKED BY M.M. APPROVED BY M.M.

SCALE As Shown at A1 PROJECT NUMBER 18104

DOCUMENT REFERENCE 18104-MMS-ZZ-ST-SK-A-0001 STATUS: S2

PROJECT-ORIGINATOR-ZONE-LEVEL-TYPE-DIC/PLINE-NUMBER REV: P01